
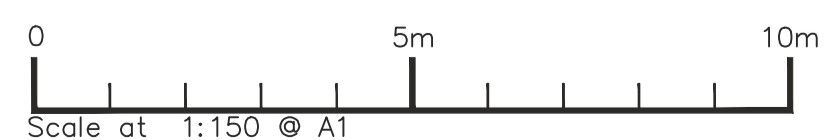


# Blakeney Playing Field

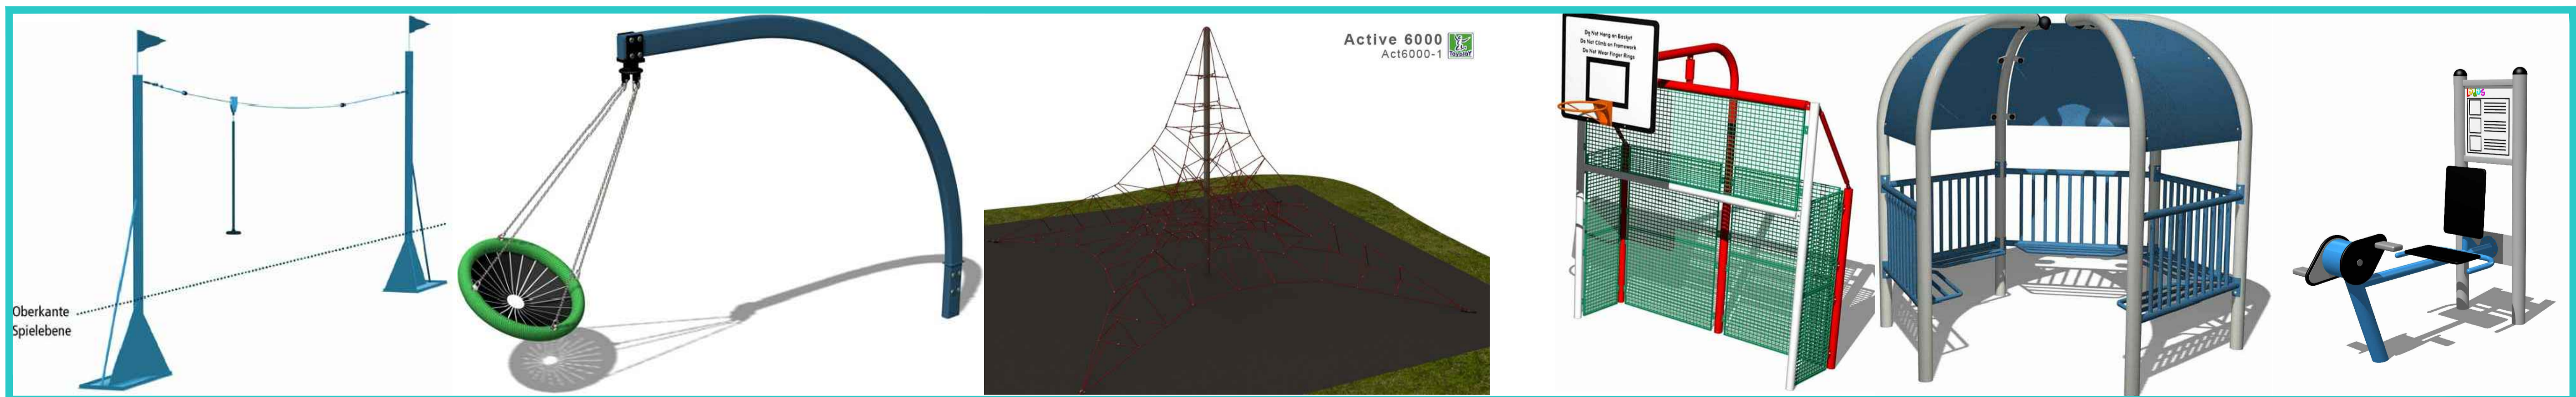

Client: Blakeney parish council

Designer: NA

Drawing No: V2

Date: 17-07-2013

Drawing Status:

- Concept
- Initial Proposal
- Tender
- Contracts

Amendments:

\*NOTE: EXACT LOCATION OF EQUIPMENT TO BE CONFIRMED WITH CLIENT



Mant Leisure  
Tel: 01225 830 083  
www.mantleisure.co.uk